



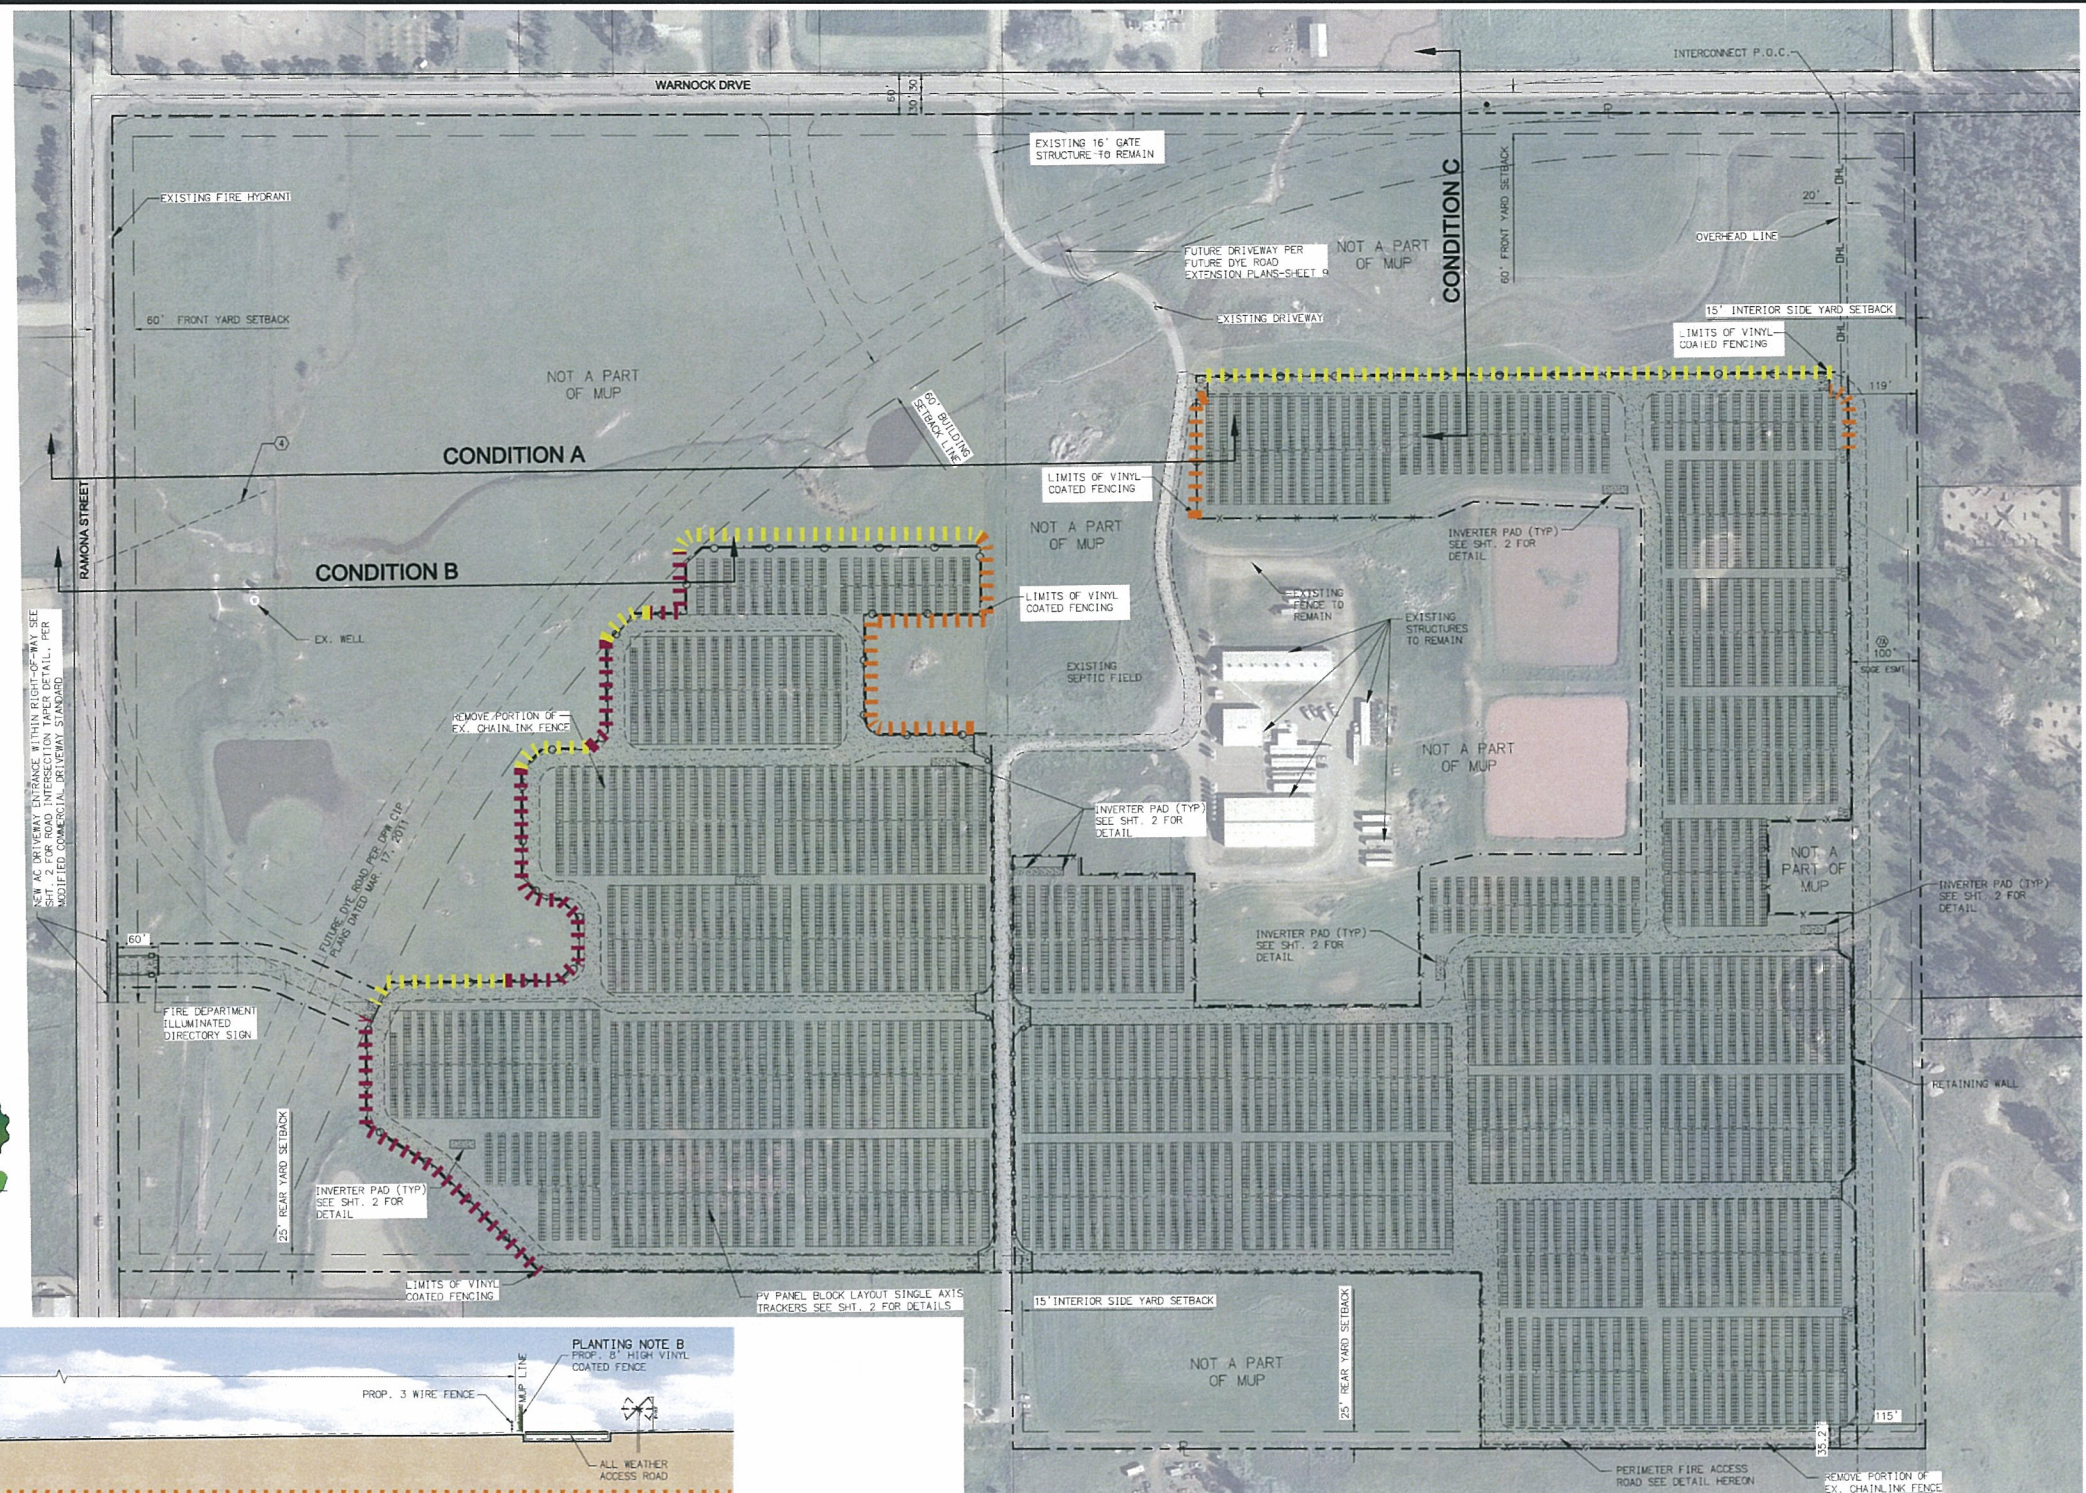

1. ALL LANDSCAPE IMPROVEMENTS SHALL BE DESIGNED IN ACCORDANCE WITH COUNTY OF SAN DIEGO LANDSCAPE STANDARDS, RAMONA DESIGN GUIDELINES AND IN ACCORDANCE WITH AB 680 STATE WATER CONSERVATION REQUIREMENTS.
2. NATIVE AND DROUGHT TOLERANT PLANTS THAT MINIMIZE WATER USE AND MAINTENANCE WILL BE UTILIZED. ALL PLANT MATERIALS WILL BE APPROPRIATE FOR THE SAN DIEGO CLIMATE AND FIT IN WITH THE ADJACENT NEIGHBORHOOD.
3. ALL LANDSCAPED AREAS SHALL BE IRRIGATED WITH AN AUTOMATIC DRIP IRRIGATION SYSTEM AS NEEDED.
4. APPLICANT/PERMITEE SHALL BE RESPONSIBLE FOR MAINTAINING THE VEGETATION DURING THE TERM OF THE PERMIT. ALL DEAD, DYING OR DISEASED PLANTS WILL BE REPLACED IN KIND.

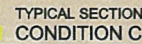

NOT TO SCALE



PLANTING NOTE A:  
PROPOSED LANDSCAPE SHRUBS, SUCH AS:

- HETEROMELES ARBUTIFOLIA - TOYON
- QUERCUS DUMOSA - SCRUB OAK
- RHUS OVATA - SUGAR BUSH

PLANTING NOTE B:  
PROPOSED 8' HIGH VINYL COATED FENCE  
WITH EVERGREEN VINE SUCH AS;  
• ANTIGONON LEPTOPUS - CORAL VINE  
• HEDERA HELIX - ENGLISH IVY  
• LONICERA JAPONICA 'HALLIANA'- HAI  
• TRACHELOSPERMUM ASIATICUM - ASIA  
• OR EQUAL

PLANTING NOTE C:  
PROPOSED TREES SUCH AS:  
• PLATANUS RACEMOSA - CALIFORNIA SYCAMORE  
• QUERCUS AGRIFOLIA - COAST LIVE OAK

**SOL ORCHARD - RAMONA  
PHOTOVOLTAIC SOLAR FARM  
COUNTY OF SAN DIEGO, CA  
PRELIMINARY LANDSCAPE  
CONCEPT PLAN**

FEB. 21, 2012  
SHEET 3 OF 3

9755 CLAREMONT MESA BOULEVARD, SUITE 300  
SAN DIEGO, CALIFORNIA 92124-1224